


MILLBANK AND THE MEDICAL CONNECTION

Pete Starling MA, DHMSA, FRHistS

Director

Army Medical Services Museum

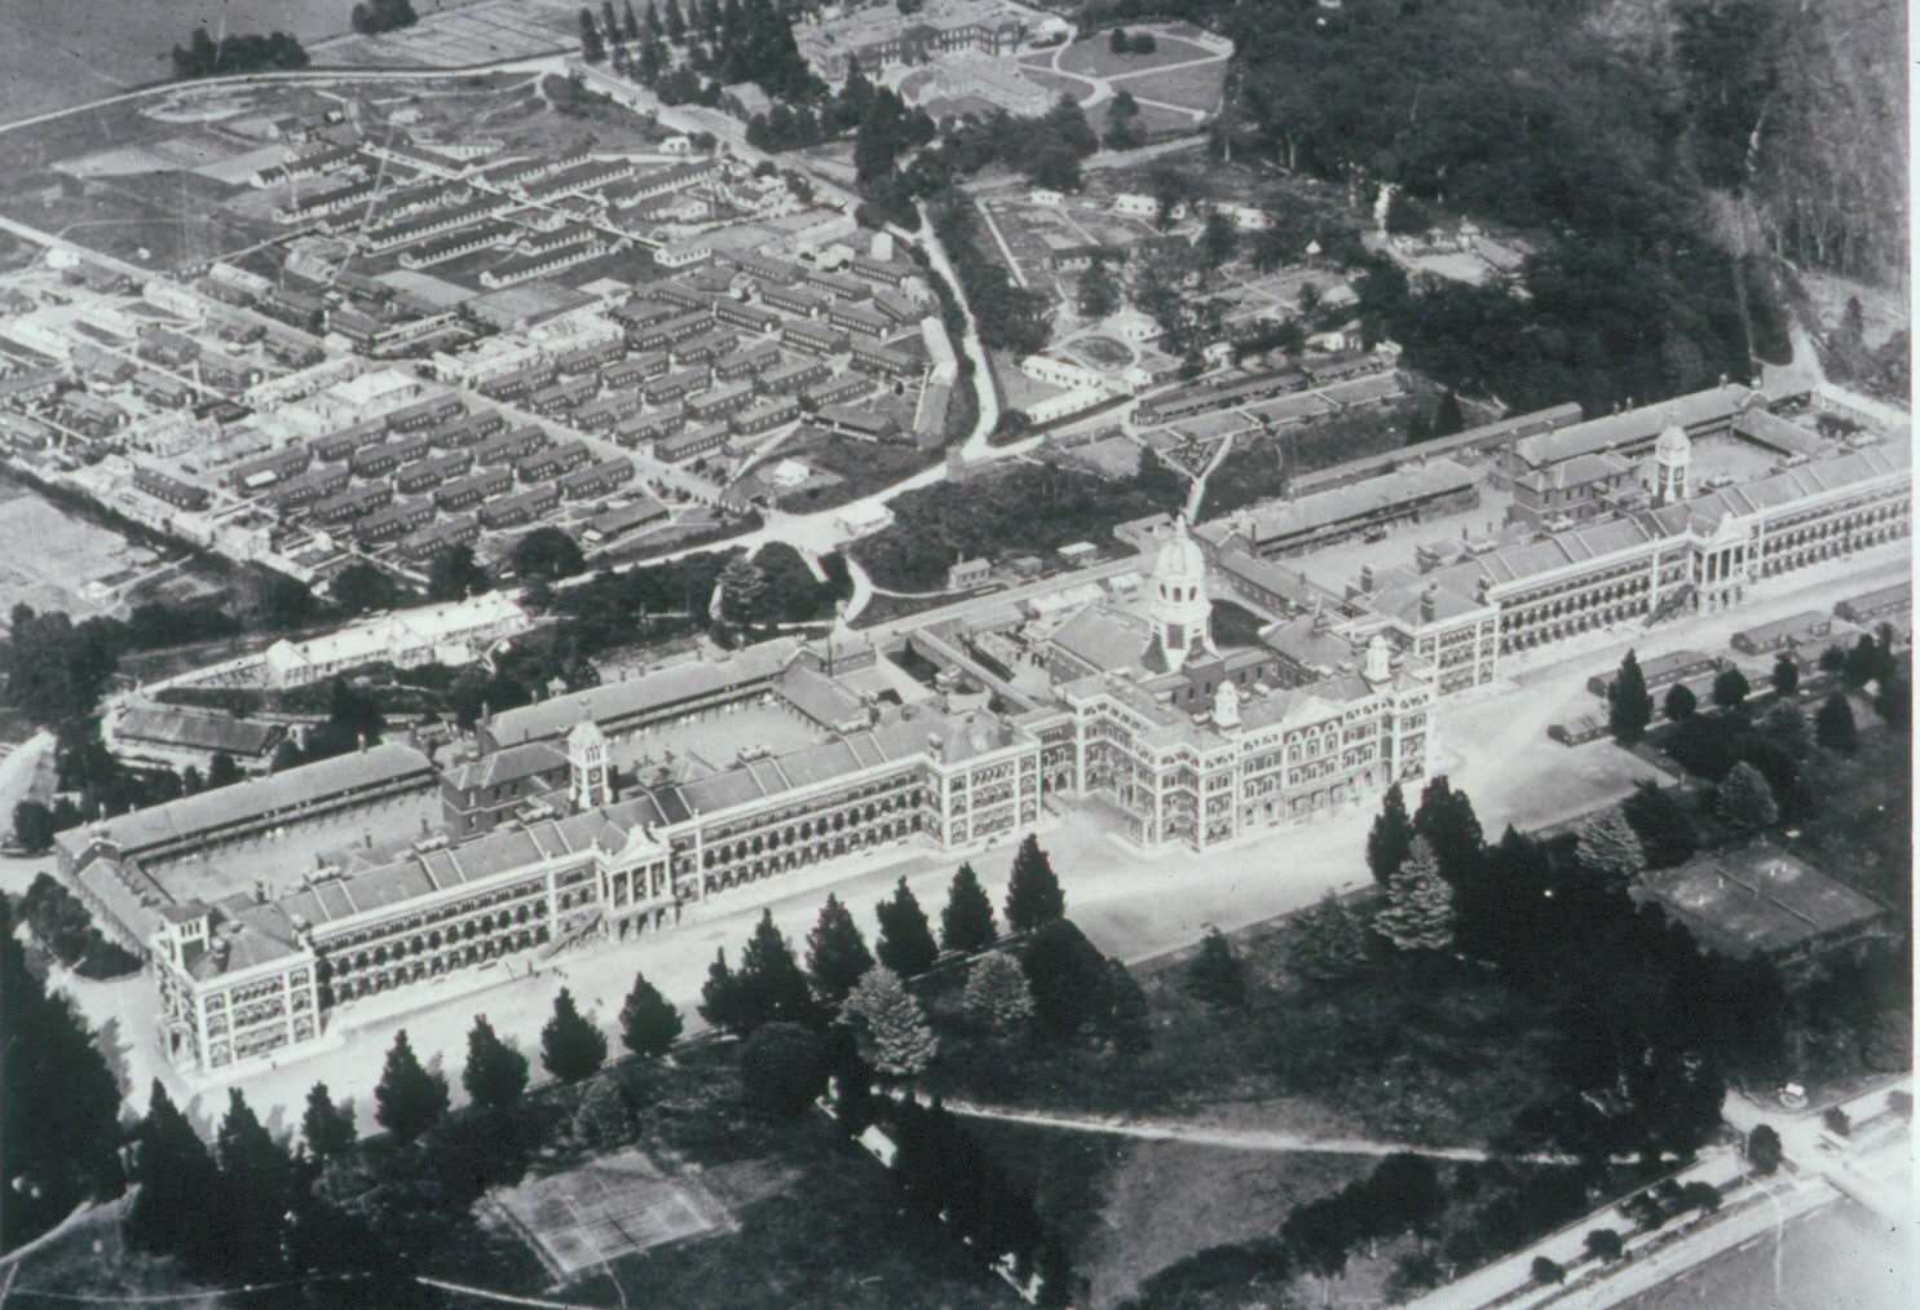

Royal Victoria Hospital, Netley

137
ARMY.

REPORT

OF

COMMITTEE APPOINTED BY THE SECRETARY
OF STATE TO CONSIDER THE
REORGANIZATION

OF THE

ARMY MEDICAL SERVICES.

Presented to Parliament by Command of His Majesty.

LONDON:

PRINTED FOR HIS MAJESTY'S STATIONERY OFFICE,
BY HARRISON AND SONS, ST. MARTIN'S LANE,

PRINTERS IN ORDINARY TO HIS MAJESTY.

And to be purchased, either directly or through any Bookseller, from
HERE & SPOTTSWOODS, 25, MARK LANE, ST. MARK'S, E.C.,
and 22, ADELPHI STREET, WESTMINSTER, S.W.,
or OLIVER & BOYD, LONDON;
or R. PONSOMBY, 116, GRAFTON STREET, DUBLIN.

1901.

COMMITTEE.

Chairman :

The Right Hon. Sir JOHN BRODBRICK, Secretary of State for War.

Vice-Chairman :

Colonel Sir EDWARD WARD, K.O.B., Permanent Under Secretary.

Members :

Major-General Sir G. DE C. MORTON, K.C.I.B., C.B.

Colonel Sir JAMES WILLCOCKS, K.O.M.G., D.S.O.

Sir FREDERICK TREVES, C.B., K.C.V.O.

Sir WILLIAM THOMSON, C.B.

Surgeon-General HOOPER, C.S.I., I.M.S.

Lieut.-Colonel A. KEOGH, O.S., R.A.M.C.

Mr. G. H. MAXINS, C.B.

Mr. A. D. FRIPP, C.B., C.V.O.

Dr. H. TOOTH, C.M.G.

Professor A. OGSTON.

Dr. E. C. PERRY, F.R.C.P.

Secretary :

Major H. E. R. JAMES, R.A.M.O.


Assistant Secretary :

Mr. F. E. FREMANTLE, M.A., M.B.]





Queen Alexandra's Military Hospital



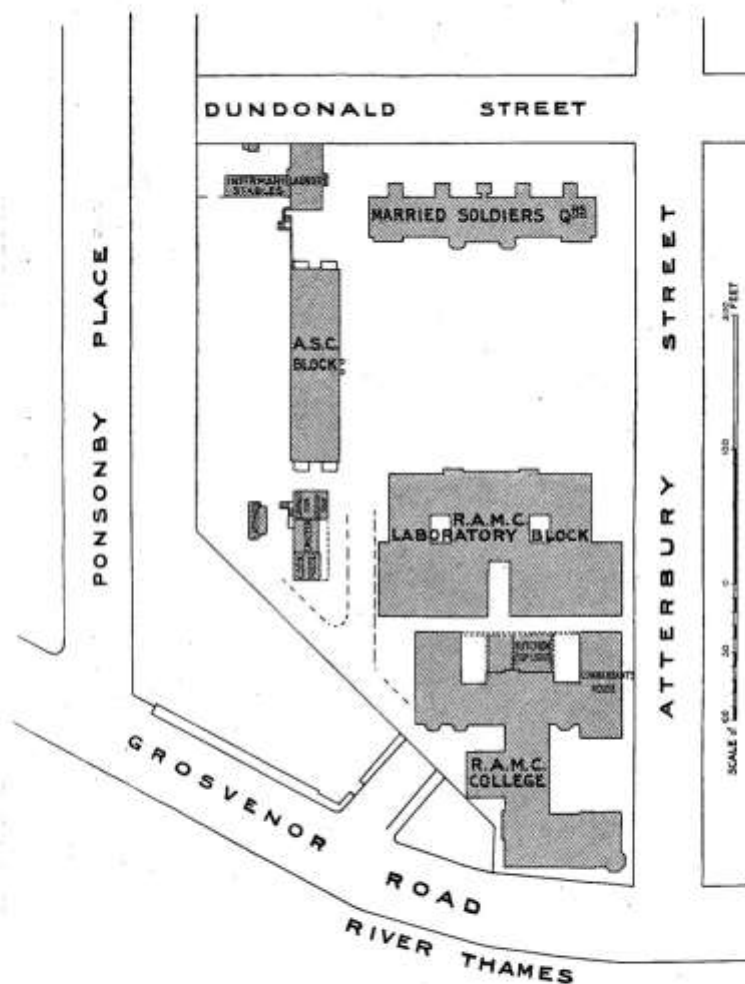

BLOCK PLAN OF R.A.M.C. COLLEGE BUILDINGS SHOWING RELATION TO A.S.C. BARRACKS AND LOCALITY.

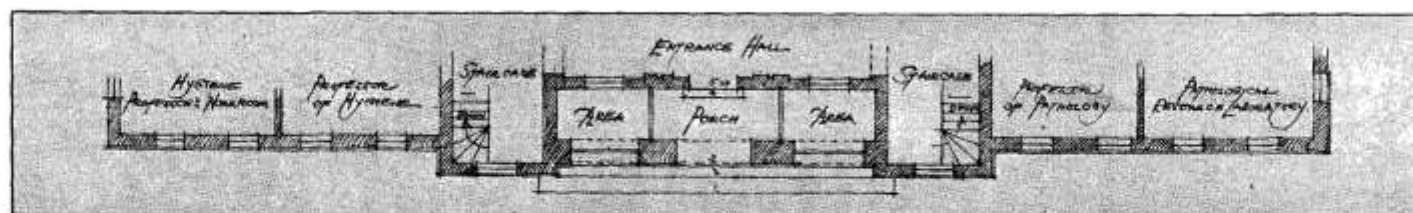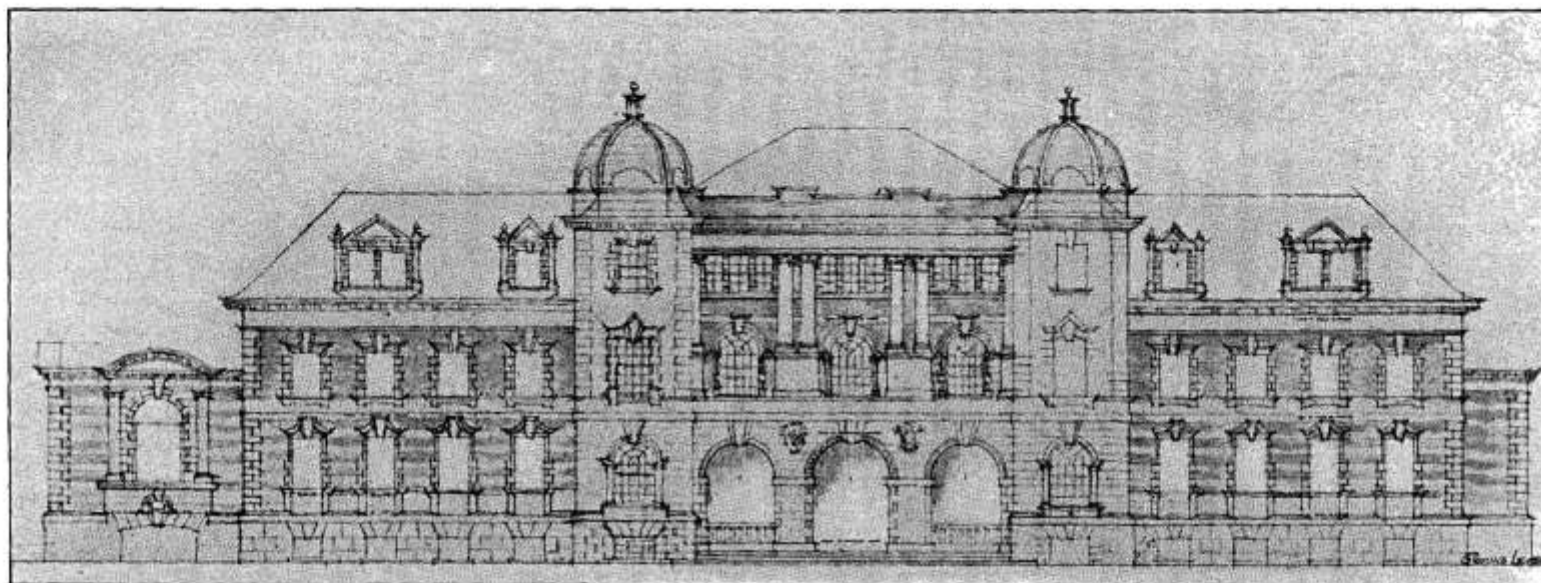


SCALE OF $\frac{1}{4}$ $\frac{1}{2}$ $\frac{3}{4}$ 1 2 3 4 5 6 7 8 9 10 FEET

THE ROYAL ARMY MEDICAL COLLEGE, LONDON. LABORATORY BUILDING.

ROYAL ARMY MEDICAL COLLEGE—PLANS OF LABORATORY BLOCK.



BASMENT PLAN

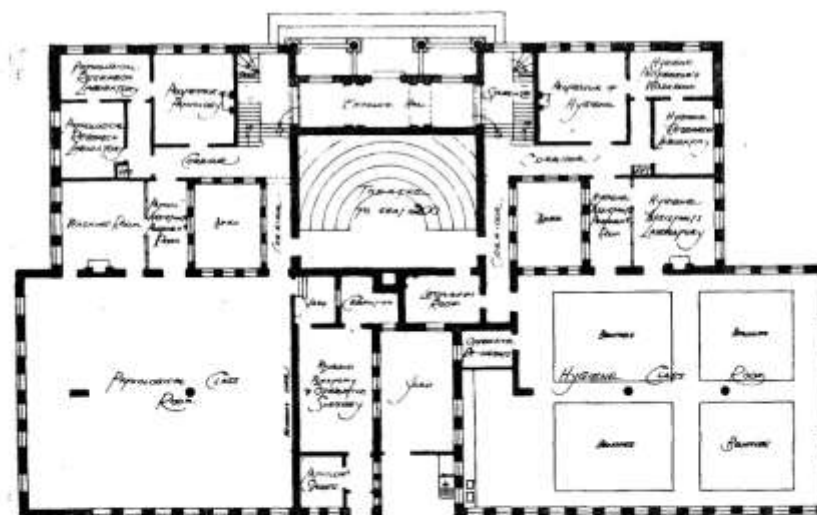

GROUND FLOOR PLAN.

Scale of Feet

Hand-drawn floor plan of the first floor of the 'New' building. The plan shows a large central hall with a semi-circular staircase. To the left are several small rooms, including a 'Kitchen' and a 'Dining Room'. To the right is a large 'Living Room' with a fireplace. The plan is labeled 'New' and 'First Floor'.

Hand-drawn floor plan of the first floor of the building. The plan shows a central 'RUZENA' area with a large rectangular feature. To the left is a 'Kitchen' and a 'Dining Room'. Below the kitchen is a 'Breakfast Room'. To the right of the central area is a 'Living Room'. A 'Bathroom' is located at the top right. A 'Hallway' runs through the center. A 'Staircase' is located near the 'Living Room'. A 'Porch' is at the bottom. A 'Garage' is attached to the side. A 'Driveway' is at the bottom left. A 'Fence' is indicated on the right side.

SECOND FLOOR PLAN,






BIRD'S-EYE VIEW OF ROYAL ARMY MEDICAL COLLEGE (MESS AND OFFICERS' QUARTERS BLOCK) FROM THE NORTH-EAST.




PLAN OF FIRST FLOOR.

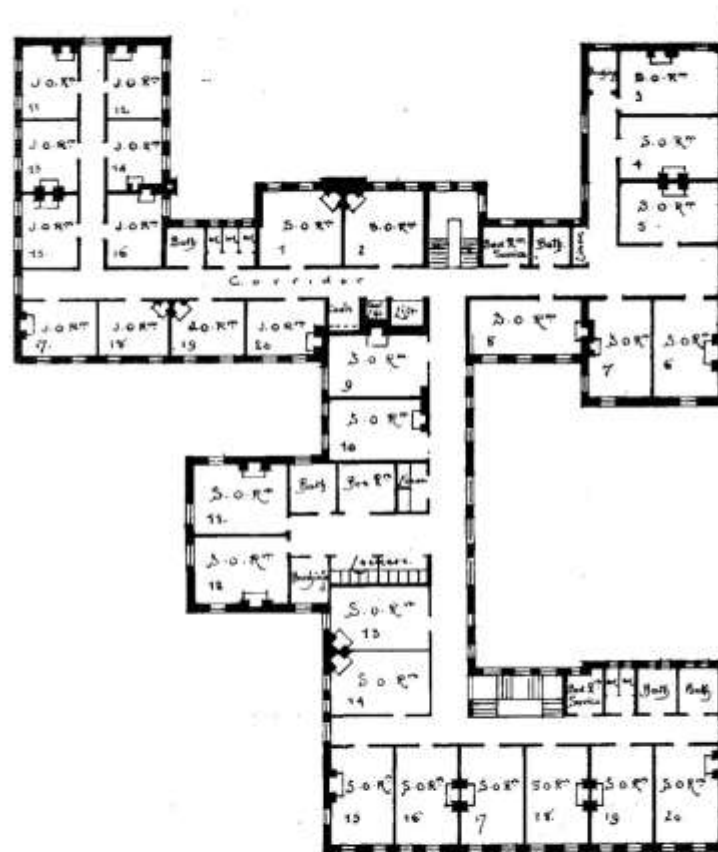


PLAN OF SECOND AND THIRD FLOORS.

Scale of Feet

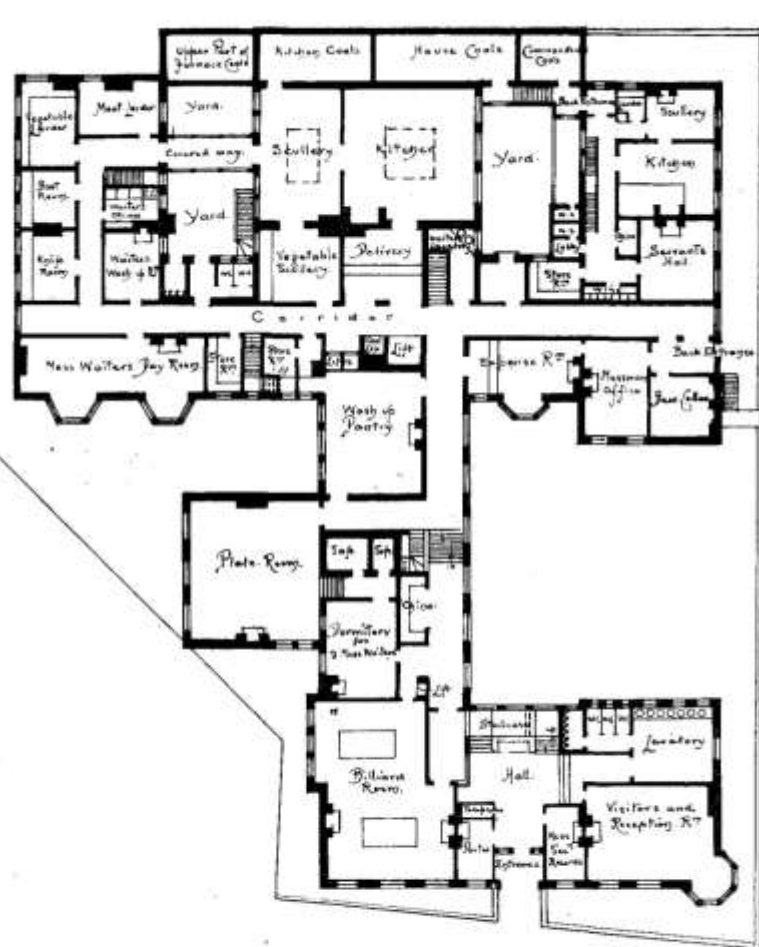

PLAN OF LOWER GROUND FLOOR.

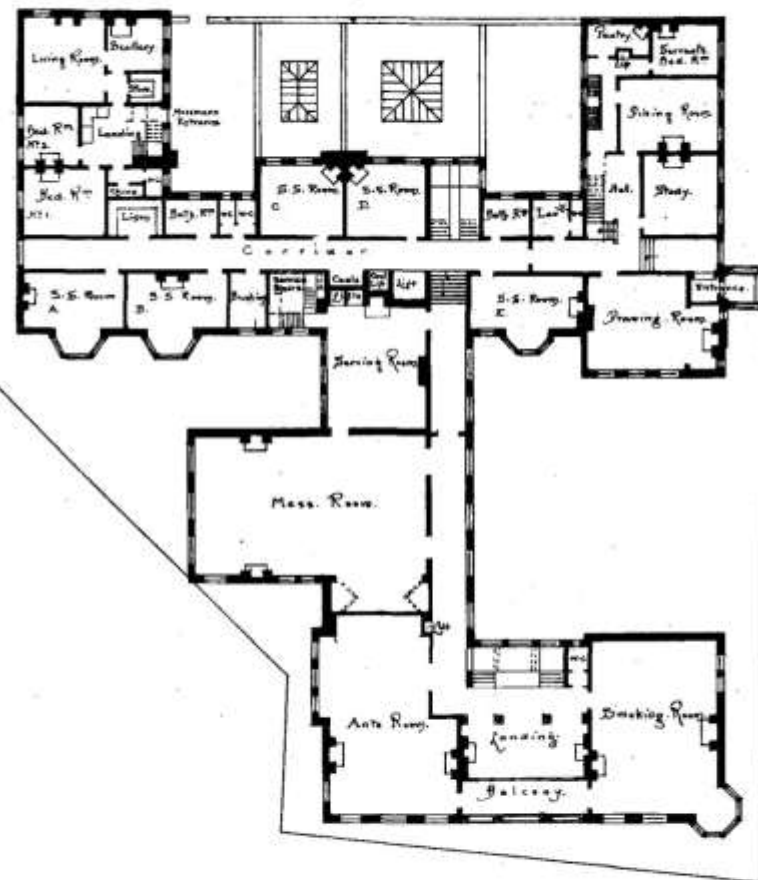

PLAN OF UPPER GROUND FLOOR.



















Bomb Damage




Childrens'
.....
Victory
.....
Tea-Party
.....

*The Personnel of No. 18 Company R. A. M. C.
Request the pleasure of the company of*

*at a Childrens' Tea-Party, to be held at
Millbank Barracks, London, S W 1,
on Saturday, 25th. May, 1946, at 3.30 p.m.*



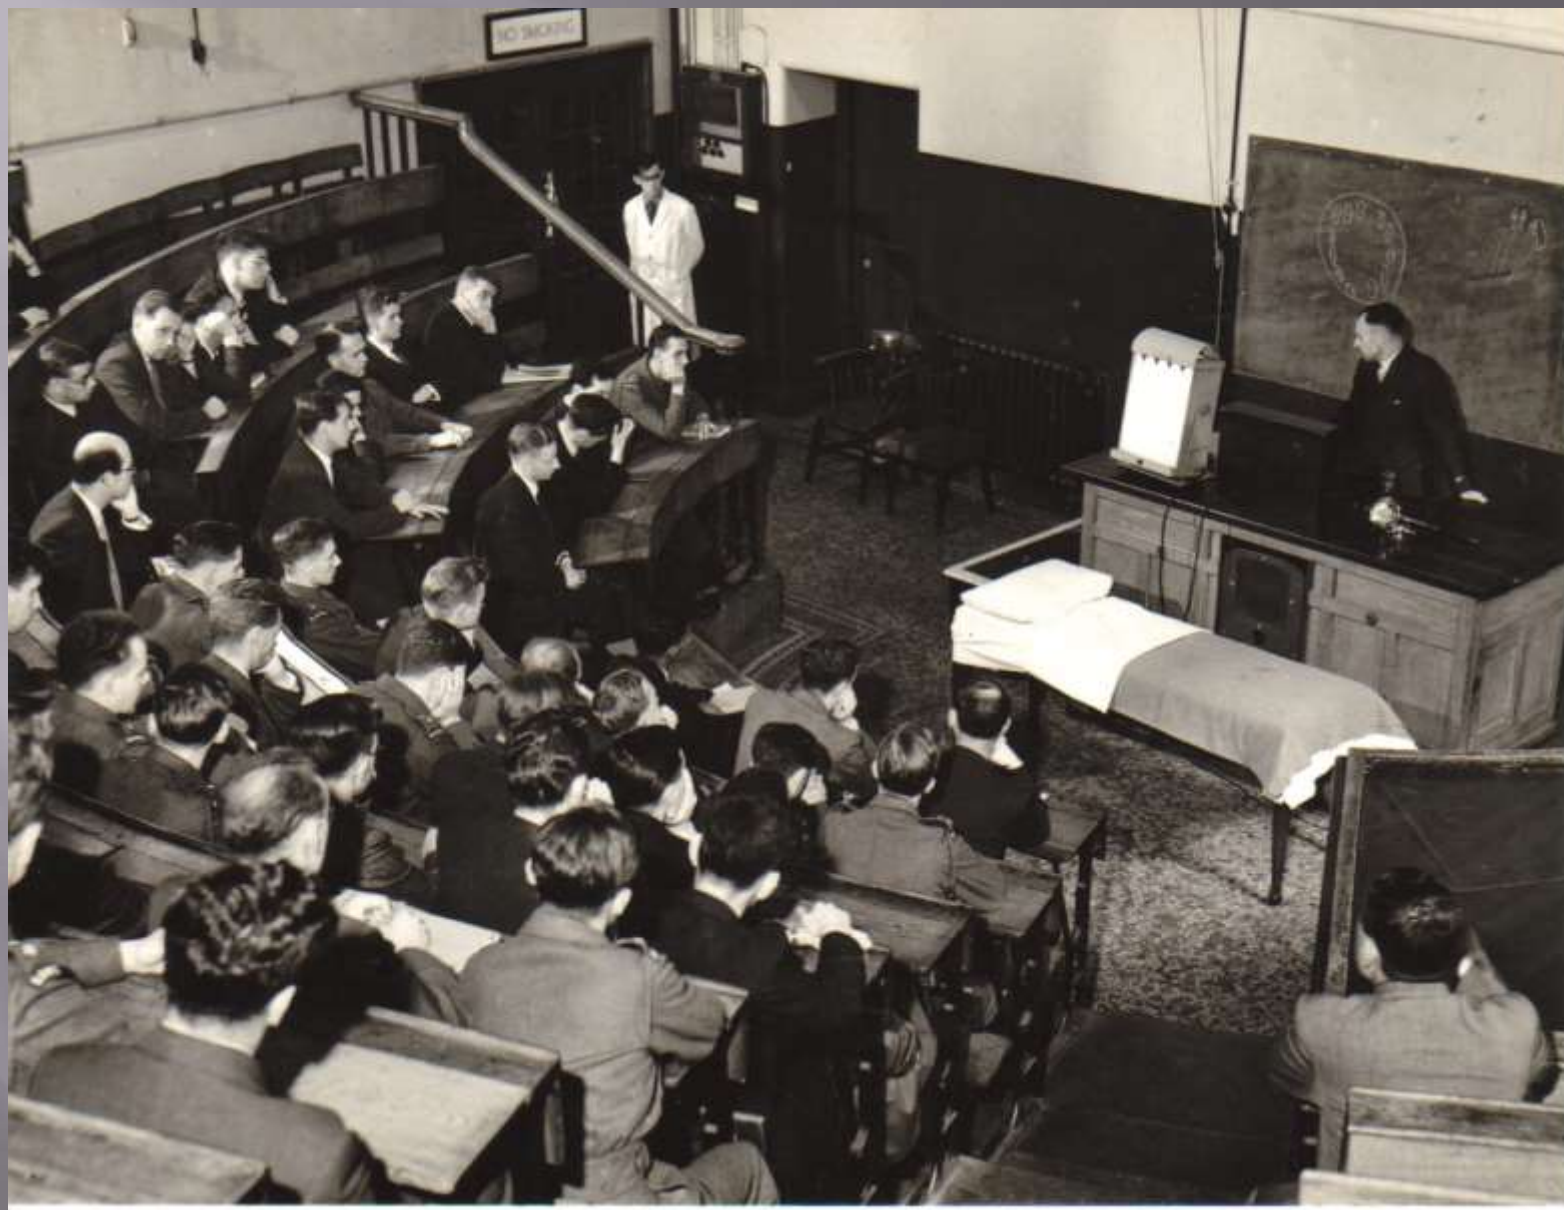



T.A. AMBULANCE CHALLENGE SHIELD
COMPETITION
3RD JUNE 1933.



College Library



14 December 2000, the gates are locked for the last time